



NOTES:

THESE DRAWINGS MUST BE SIGNED
TO BE VALID FOR PERMIT.
THEY ARE VALID ONLY FOR THE
ORIGINAL ADDRESS
IN THE TITLE BLOCK

The undersigned has reviewed and takes responsibility for this design, and has the qualifications and meets the requirements set out in the Ontario Building Code to be a designer.

QUALIFICATION INFORMATION
Required unless design is exempt under
Division C-3.2.5.1 of the 2012 O.B.C.

DRAWN BY:

CONTRACTOR

Denco Storage Sheds

STARTING DATE:

LAST REVISION DATE:

CUSTOMER:

PROJECT:

34' x 60' New England Barn

DRAWING TITLE:

3D Conceptual

DRAWING #:


15-275

PAGE #:

1 of 11

SCALE:

As Noted

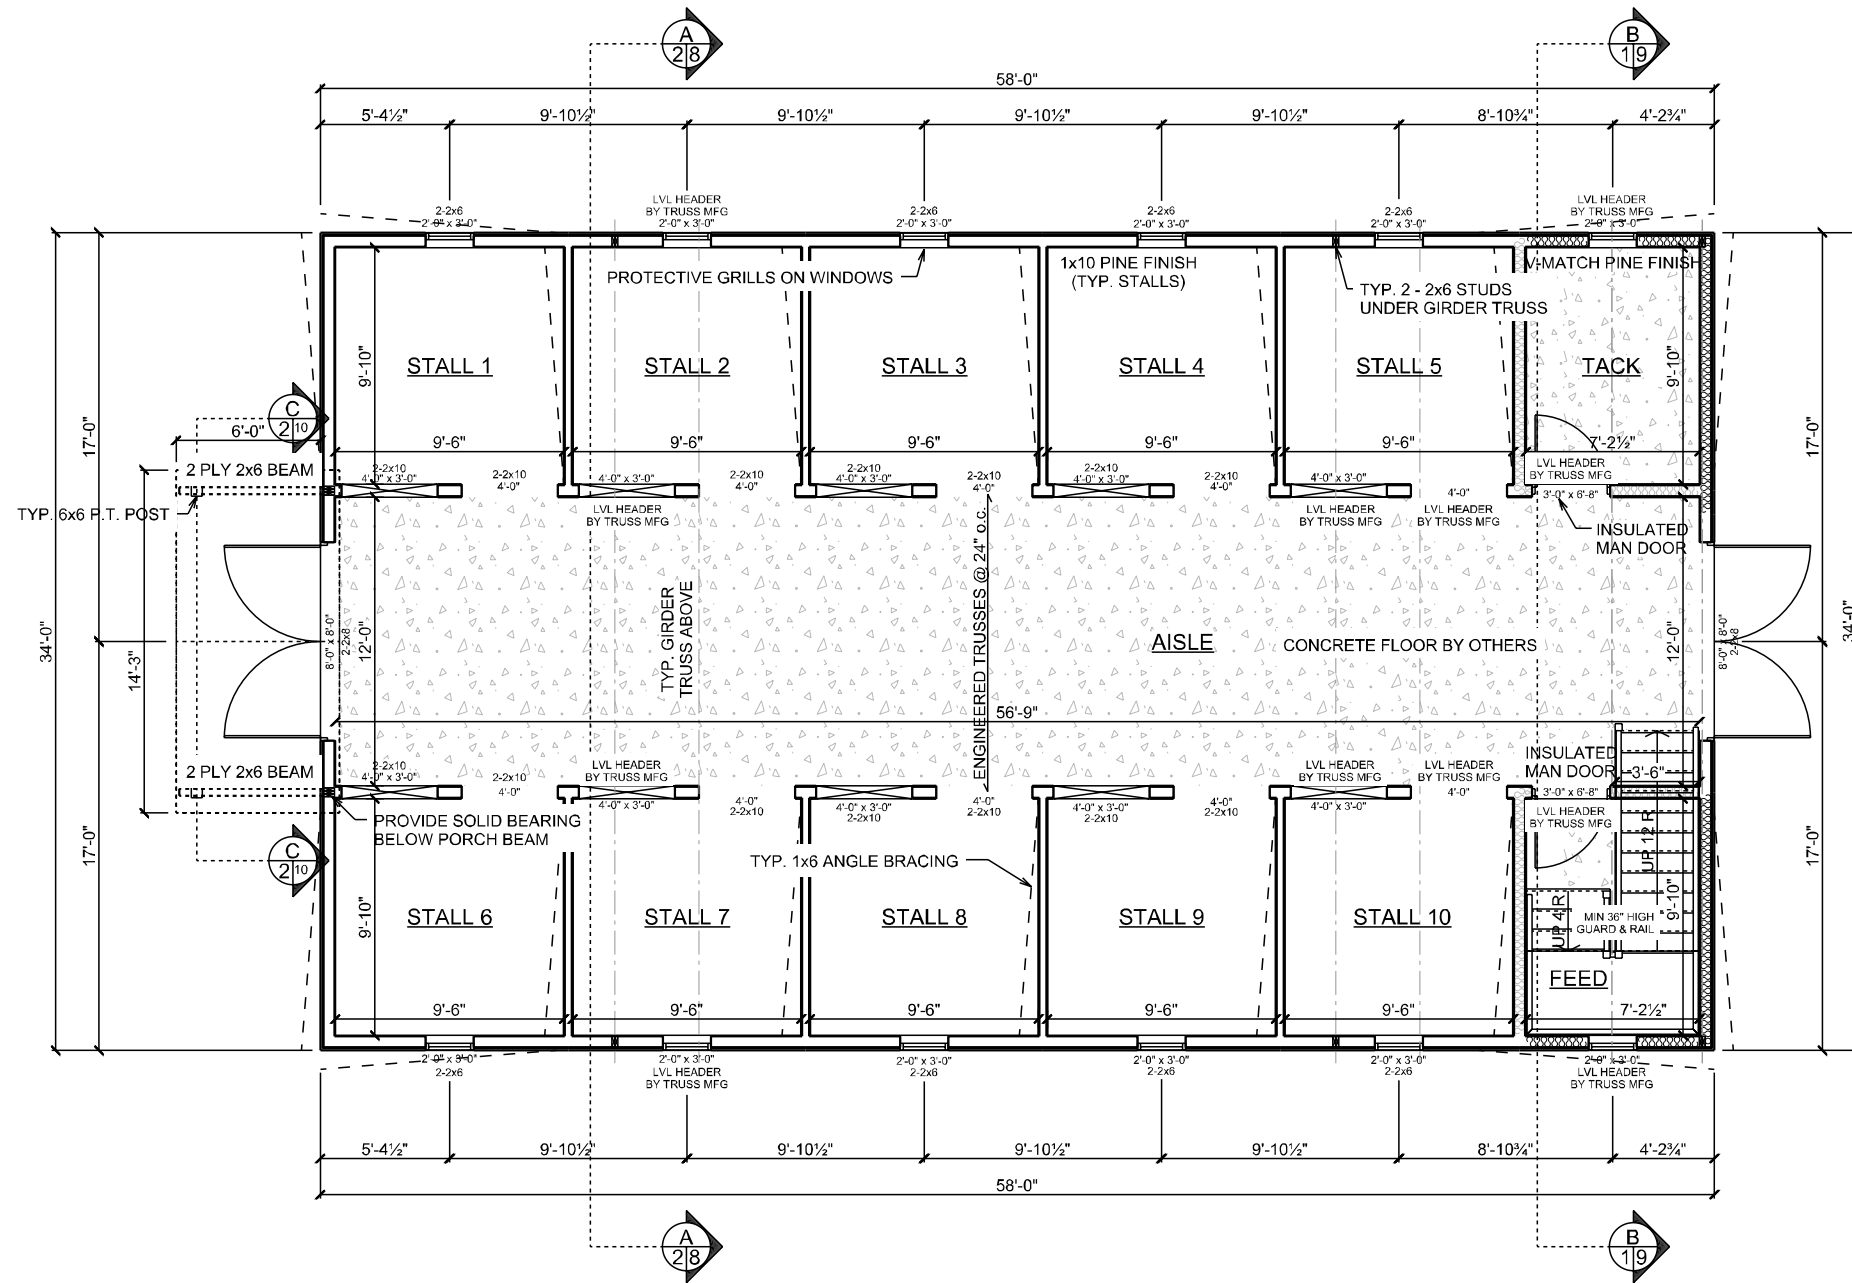

Main Floor Plan
SCALE: 1/8" = 1'-0"

NOTES:

THESE DRAWINGS MUST BE SIGNED
TO BE VALID FOR PERMIT.
THEY ARE VALID ONLY FOR THE
ORIGINAL ADDRESS
IN THE TITLE BLOCK

The undersigned has reviewed and takes responsibility for this
design, and has the qualifications and meets the requirements
set out in the Ontario Building Code to be a designer.

QUALIFICATION INFORMATION
Required unless design is exempt under
Division C-3.2.5.1 of the 2012 O.B.C.

DRAWN BY:

CONTRACTOR

Denco Storage Sheds

STARTING DATE:

LAST REVISION DATE:

CUSTOMER:

PROJECT:

34' x 60' New England Barn

DRAWING TITLE:

Main Floor Plan

DRAWING #:


15-275

SCALE:

1/8" = 1'-0"

PAGE #:

3 of 11

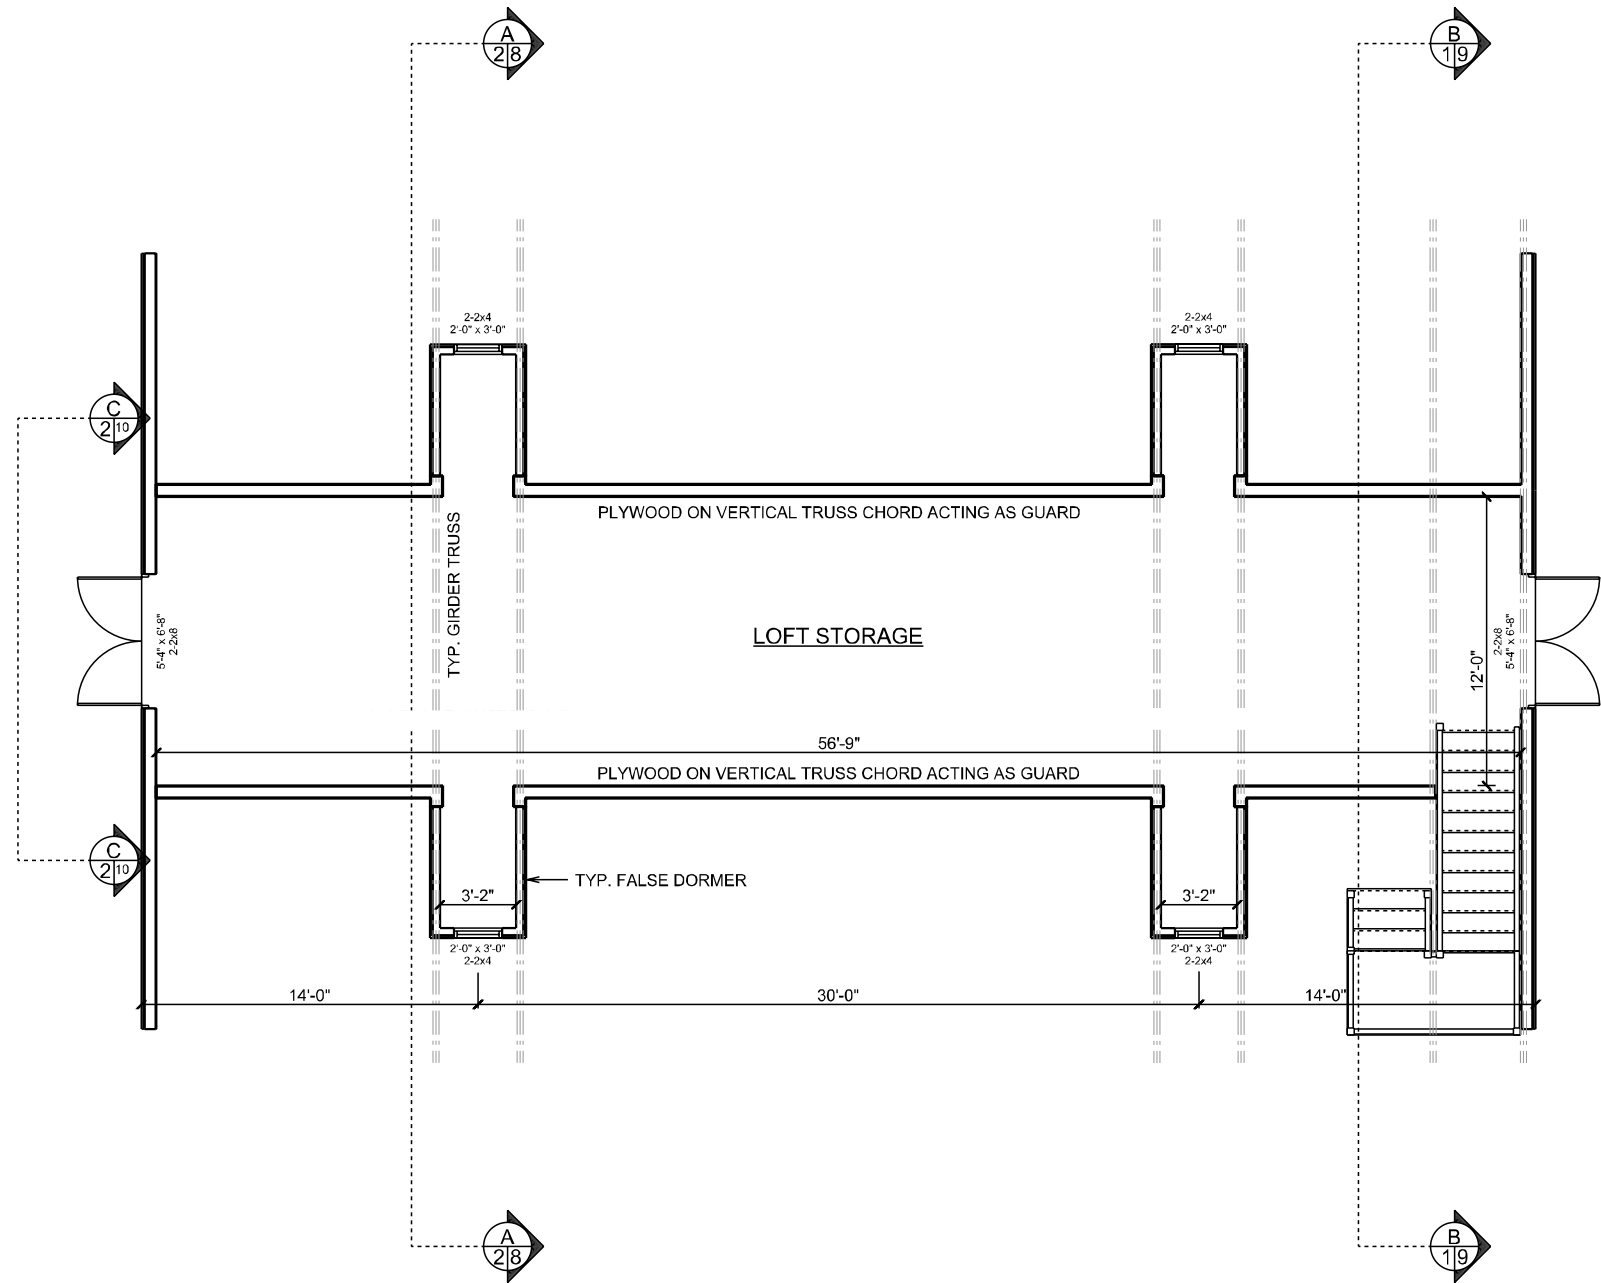

Loft Plan
SCALE: 1/8" = 1'-0"

NOTES:

THESE DRAWINGS MUST BE SIGNED
TO BE VALID FOR PERMIT.
THEY ARE VALID ONLY FOR THE
ORIGINAL ADDRESS
IN THE TITLE BLOCK

The undersigned has reviewed and takes responsibility for this
design, and has the qualifications and meets the requirements
set out in the Ontario Building Code to be a designer.

QUALIFICATION INFORMATION
Required unless design is exempt under
Division C-3.2.5.1 of the 2012 O.B.C.

DRAWN BY:

CONTRACTOR

Denco Storage Sheds

STARTING DATE:

LAST REVISION DATE:

CUSTOMER:

PROJECT:

34' x 60' New England Barn

DRAWING TITLE:

Loft Plan

DRAWING #:

15-275

PAGE #:

4 of 11

SCALE:

1/8" = 1'-0"