

NOTES:

THESE DRAWINGS MUST BE SIGNED
TO BE VALID FOR PERMIT.
THEY ARE VALID ONLY FOR THE
ORIGINAL ADDRESS
IN THE TITLE BLOCK

The undersigned has reviewed and takes responsibility for this design, and has the qualifications and meets the requirements set out in the Ontario Building Code to be a designer.

QUALIFICATION INFORMATION
Required unless design is exempt under
Division C-3.2.5.1 of the 2012 O.B.C.

DRAWN BY:

CONTRACTOR

DENCO STORAGE SHEDS

STARTING DATE:

LAST REVISION DATE:

CUSTOMER:

PROJECT:


36x48 Western Barn

DRAWING TITLE:

DRAWING #:
17-125

PAGE #:
1 of 9

SCALE:
As Noted

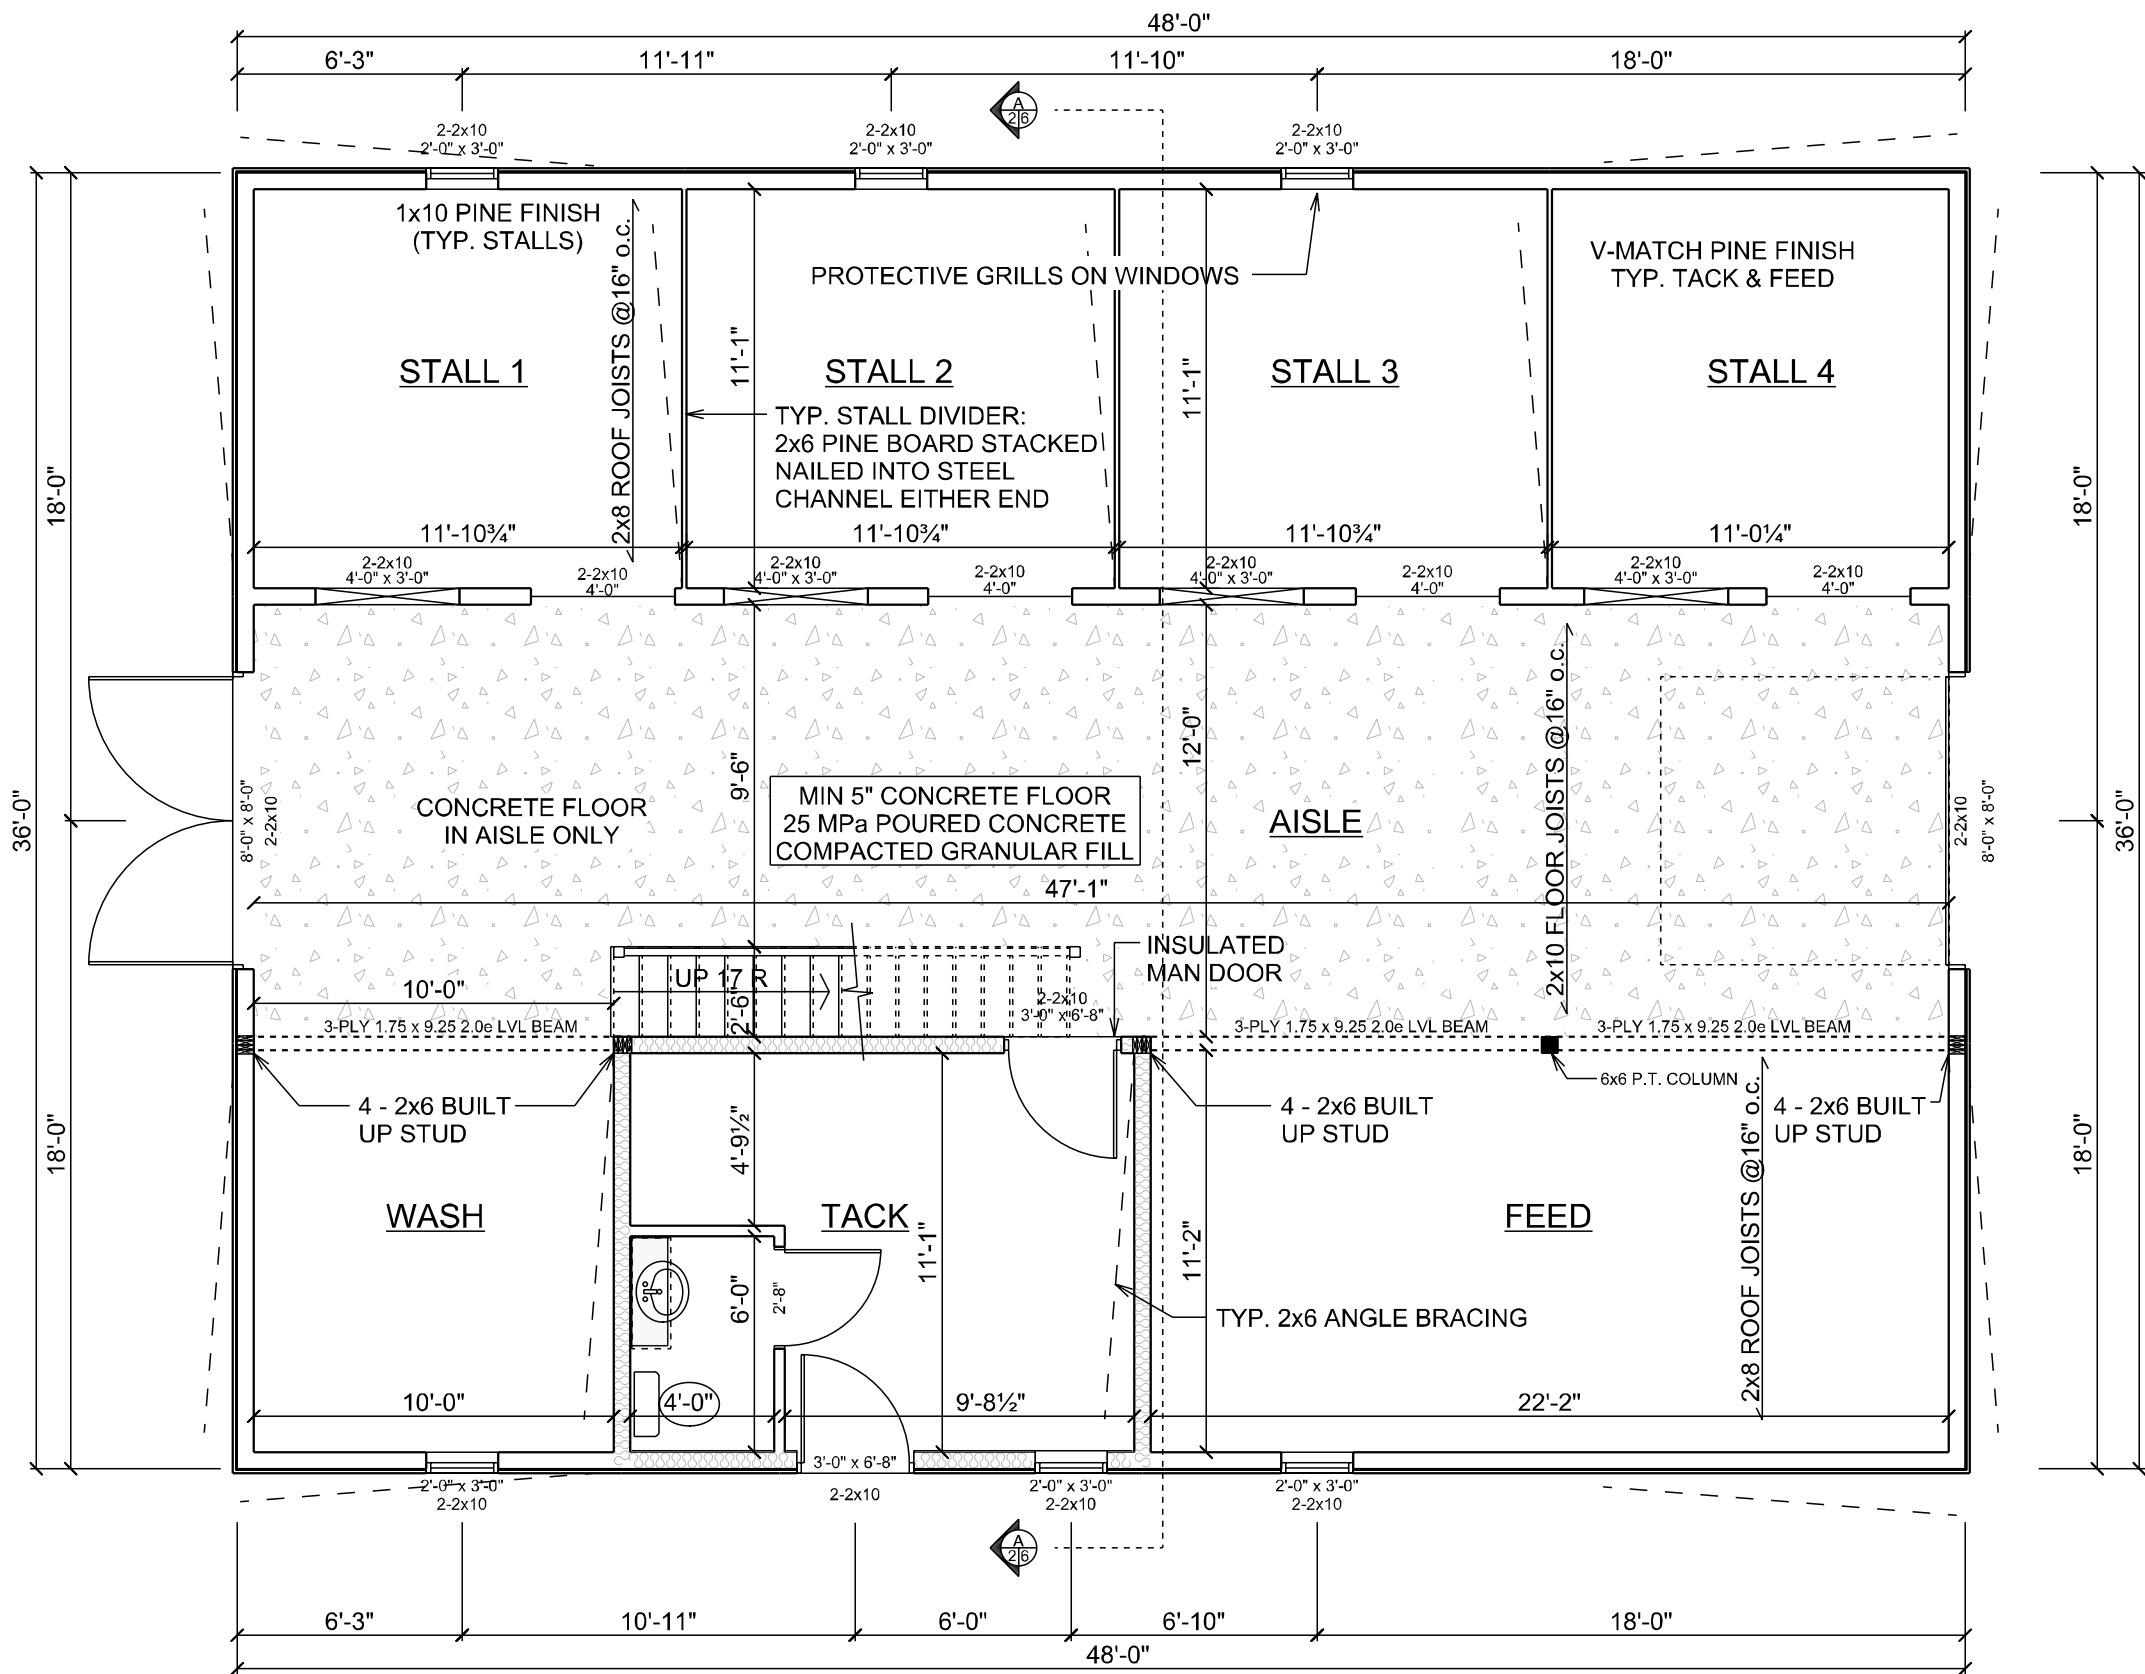

Main Floor Plan
SCALE: 3/16" = 1'-0"

NOTES:
THESE DRAWINGS MUST BE SIGNED TO BE VALID FOR PERMIT. THEY ARE VALID ONLY FOR THE ORIGINAL ADDRESS IN THE TITLE BLOCK

The undersigned has reviewed and takes responsibility for this design, and has the qualifications and meets the requirements set out in the Ontario Building Code to be a designer.
QUALIFICATION INFORMATION
Required unless design is exempt under Division C-3.2.5.1 of the 2012 O.B.C.

DRAWN BY:

CONTRACTOR
DENCO STORAGE SHEDS

STARTING DATE: LAST REVISION DATE:

CUSTOMER:

PROJECT:
36x48 Western Barn

DRAWING TITLE:
Main Floor Plan

DRAWING #: 17-125

SCALE: 3/16" = 1'-0"

PAGE #:
3 of 9



SCALE:
3/16" = 1'-0"